


I. ETAPA  
GI DOMOV

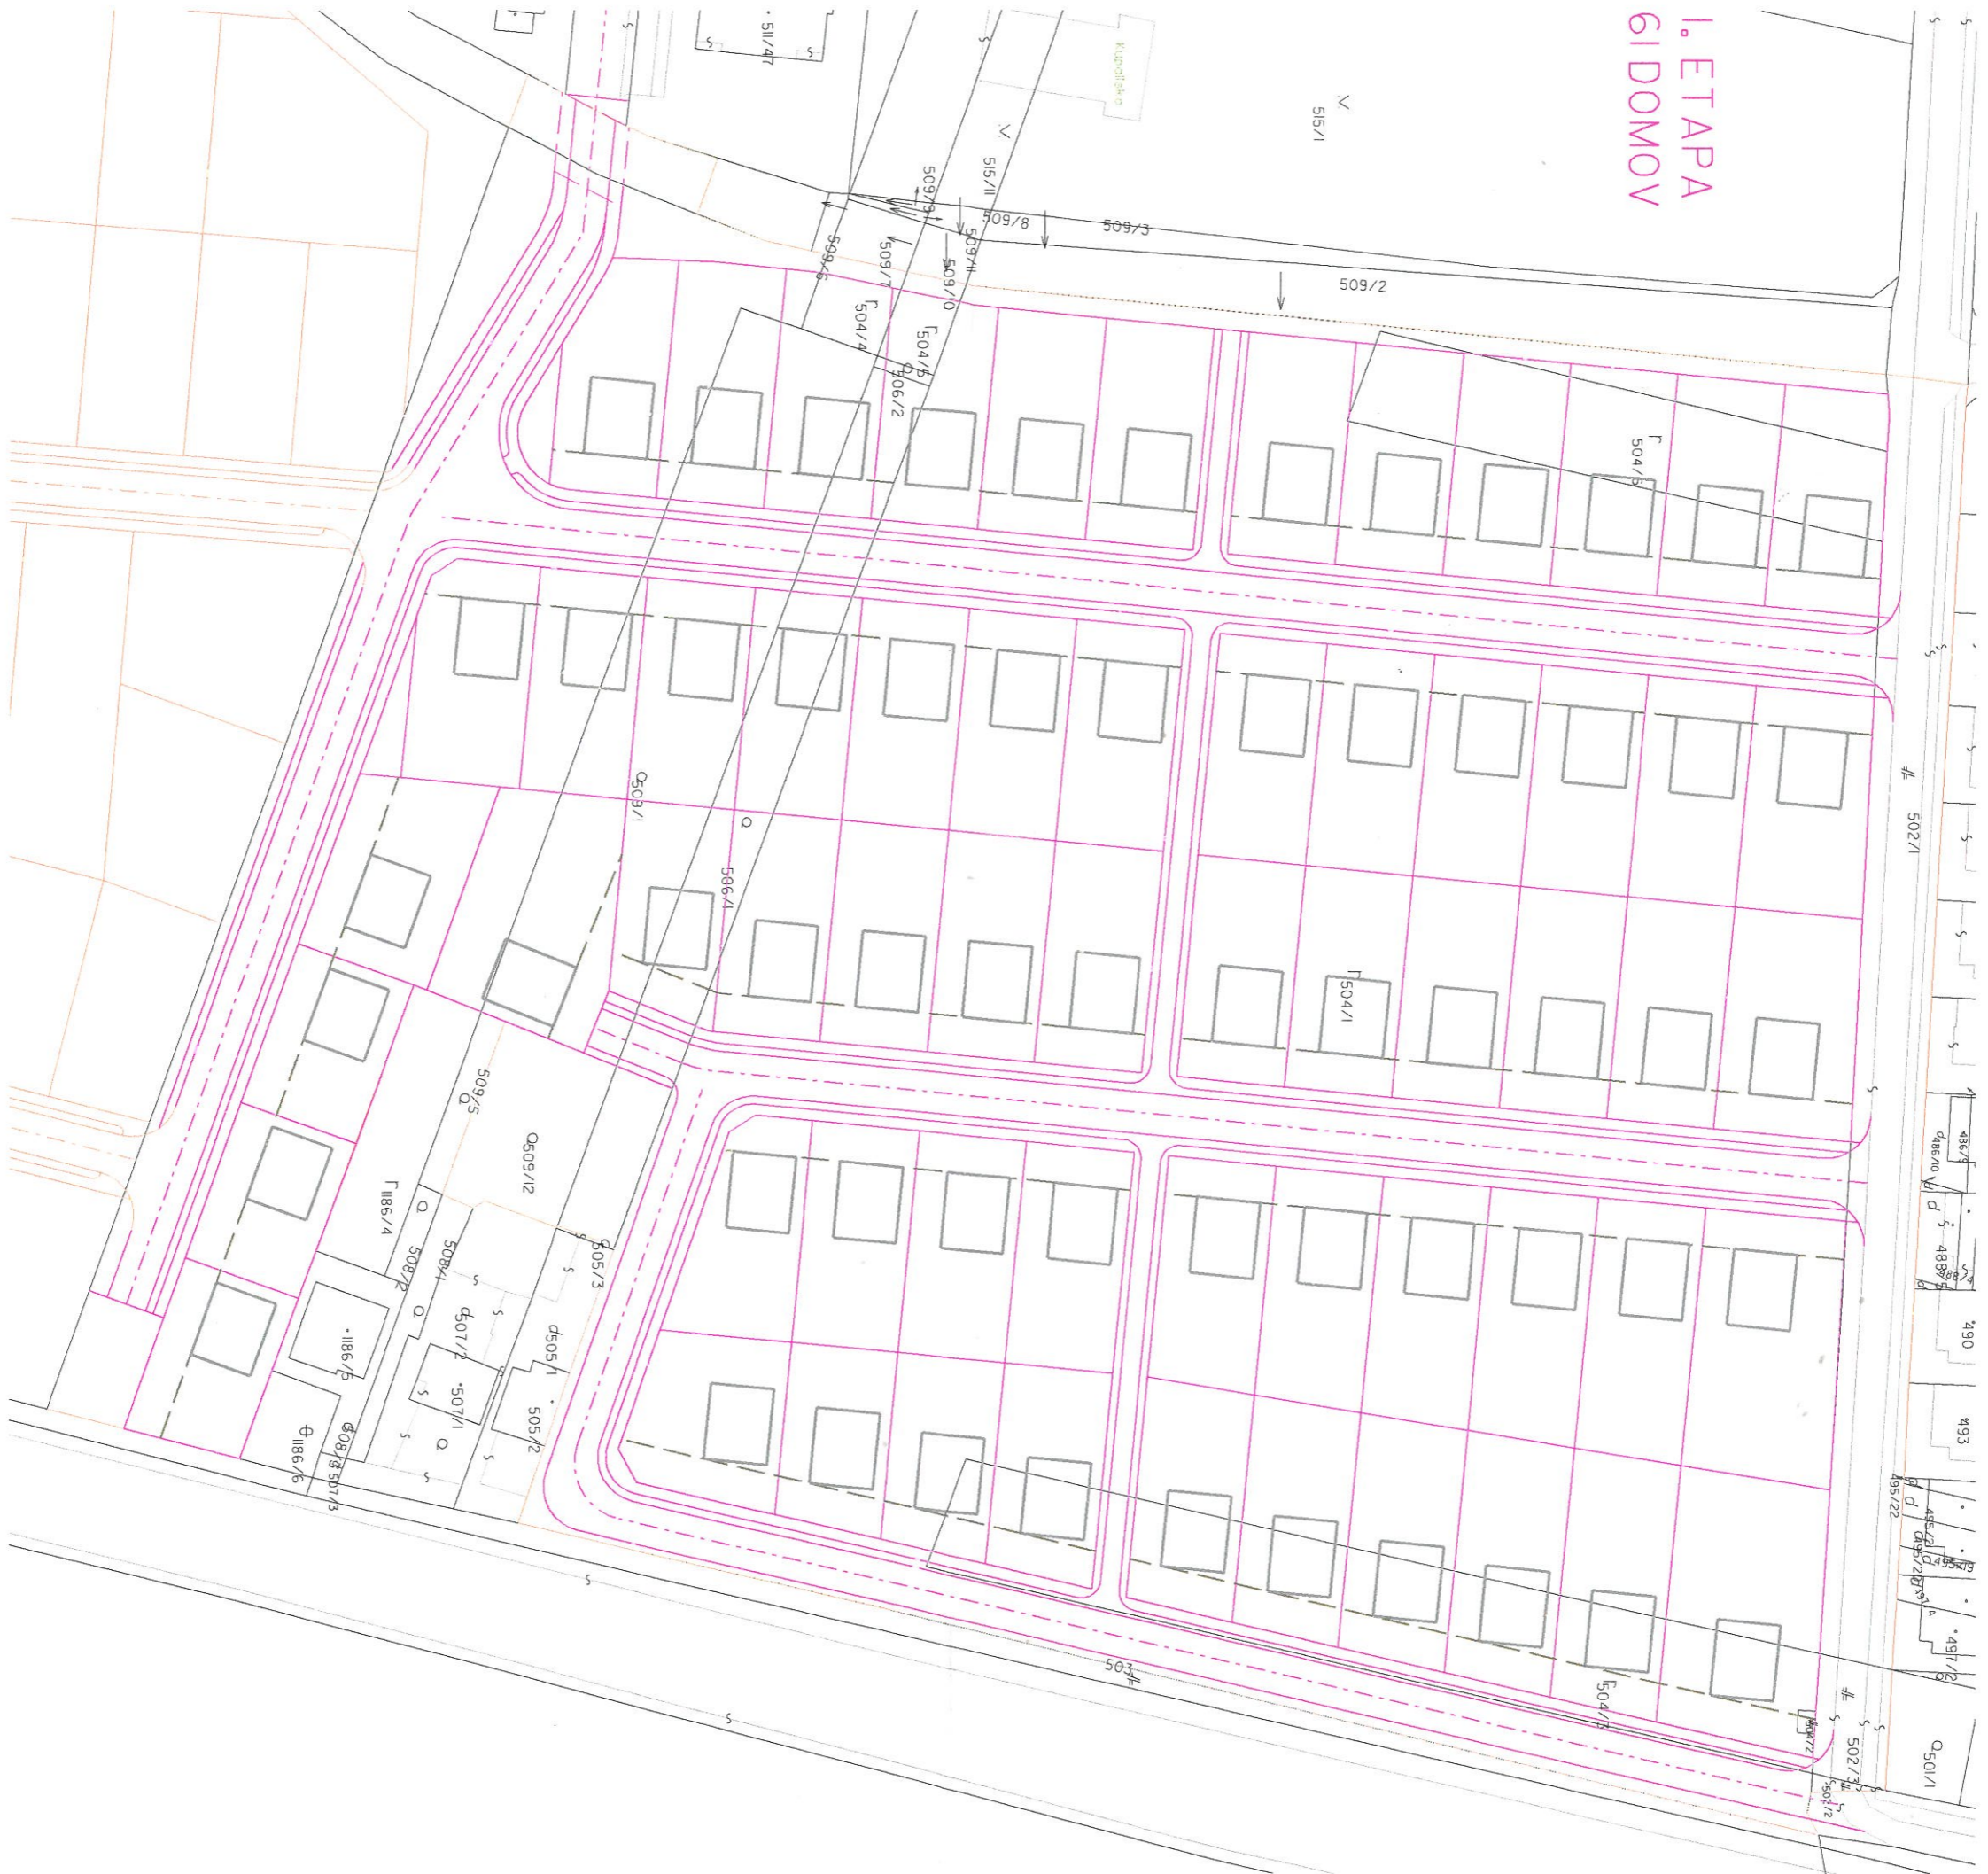

M 1:1050

CESTY MO 7/5/30  $\approx$  6,15 m  
 ZELENY PÁS  $\approx$  1,25 m  
 CHODNIKY  $\approx$  1,75 m  
 STAVEBNÁ ČIARA 6,00 m